


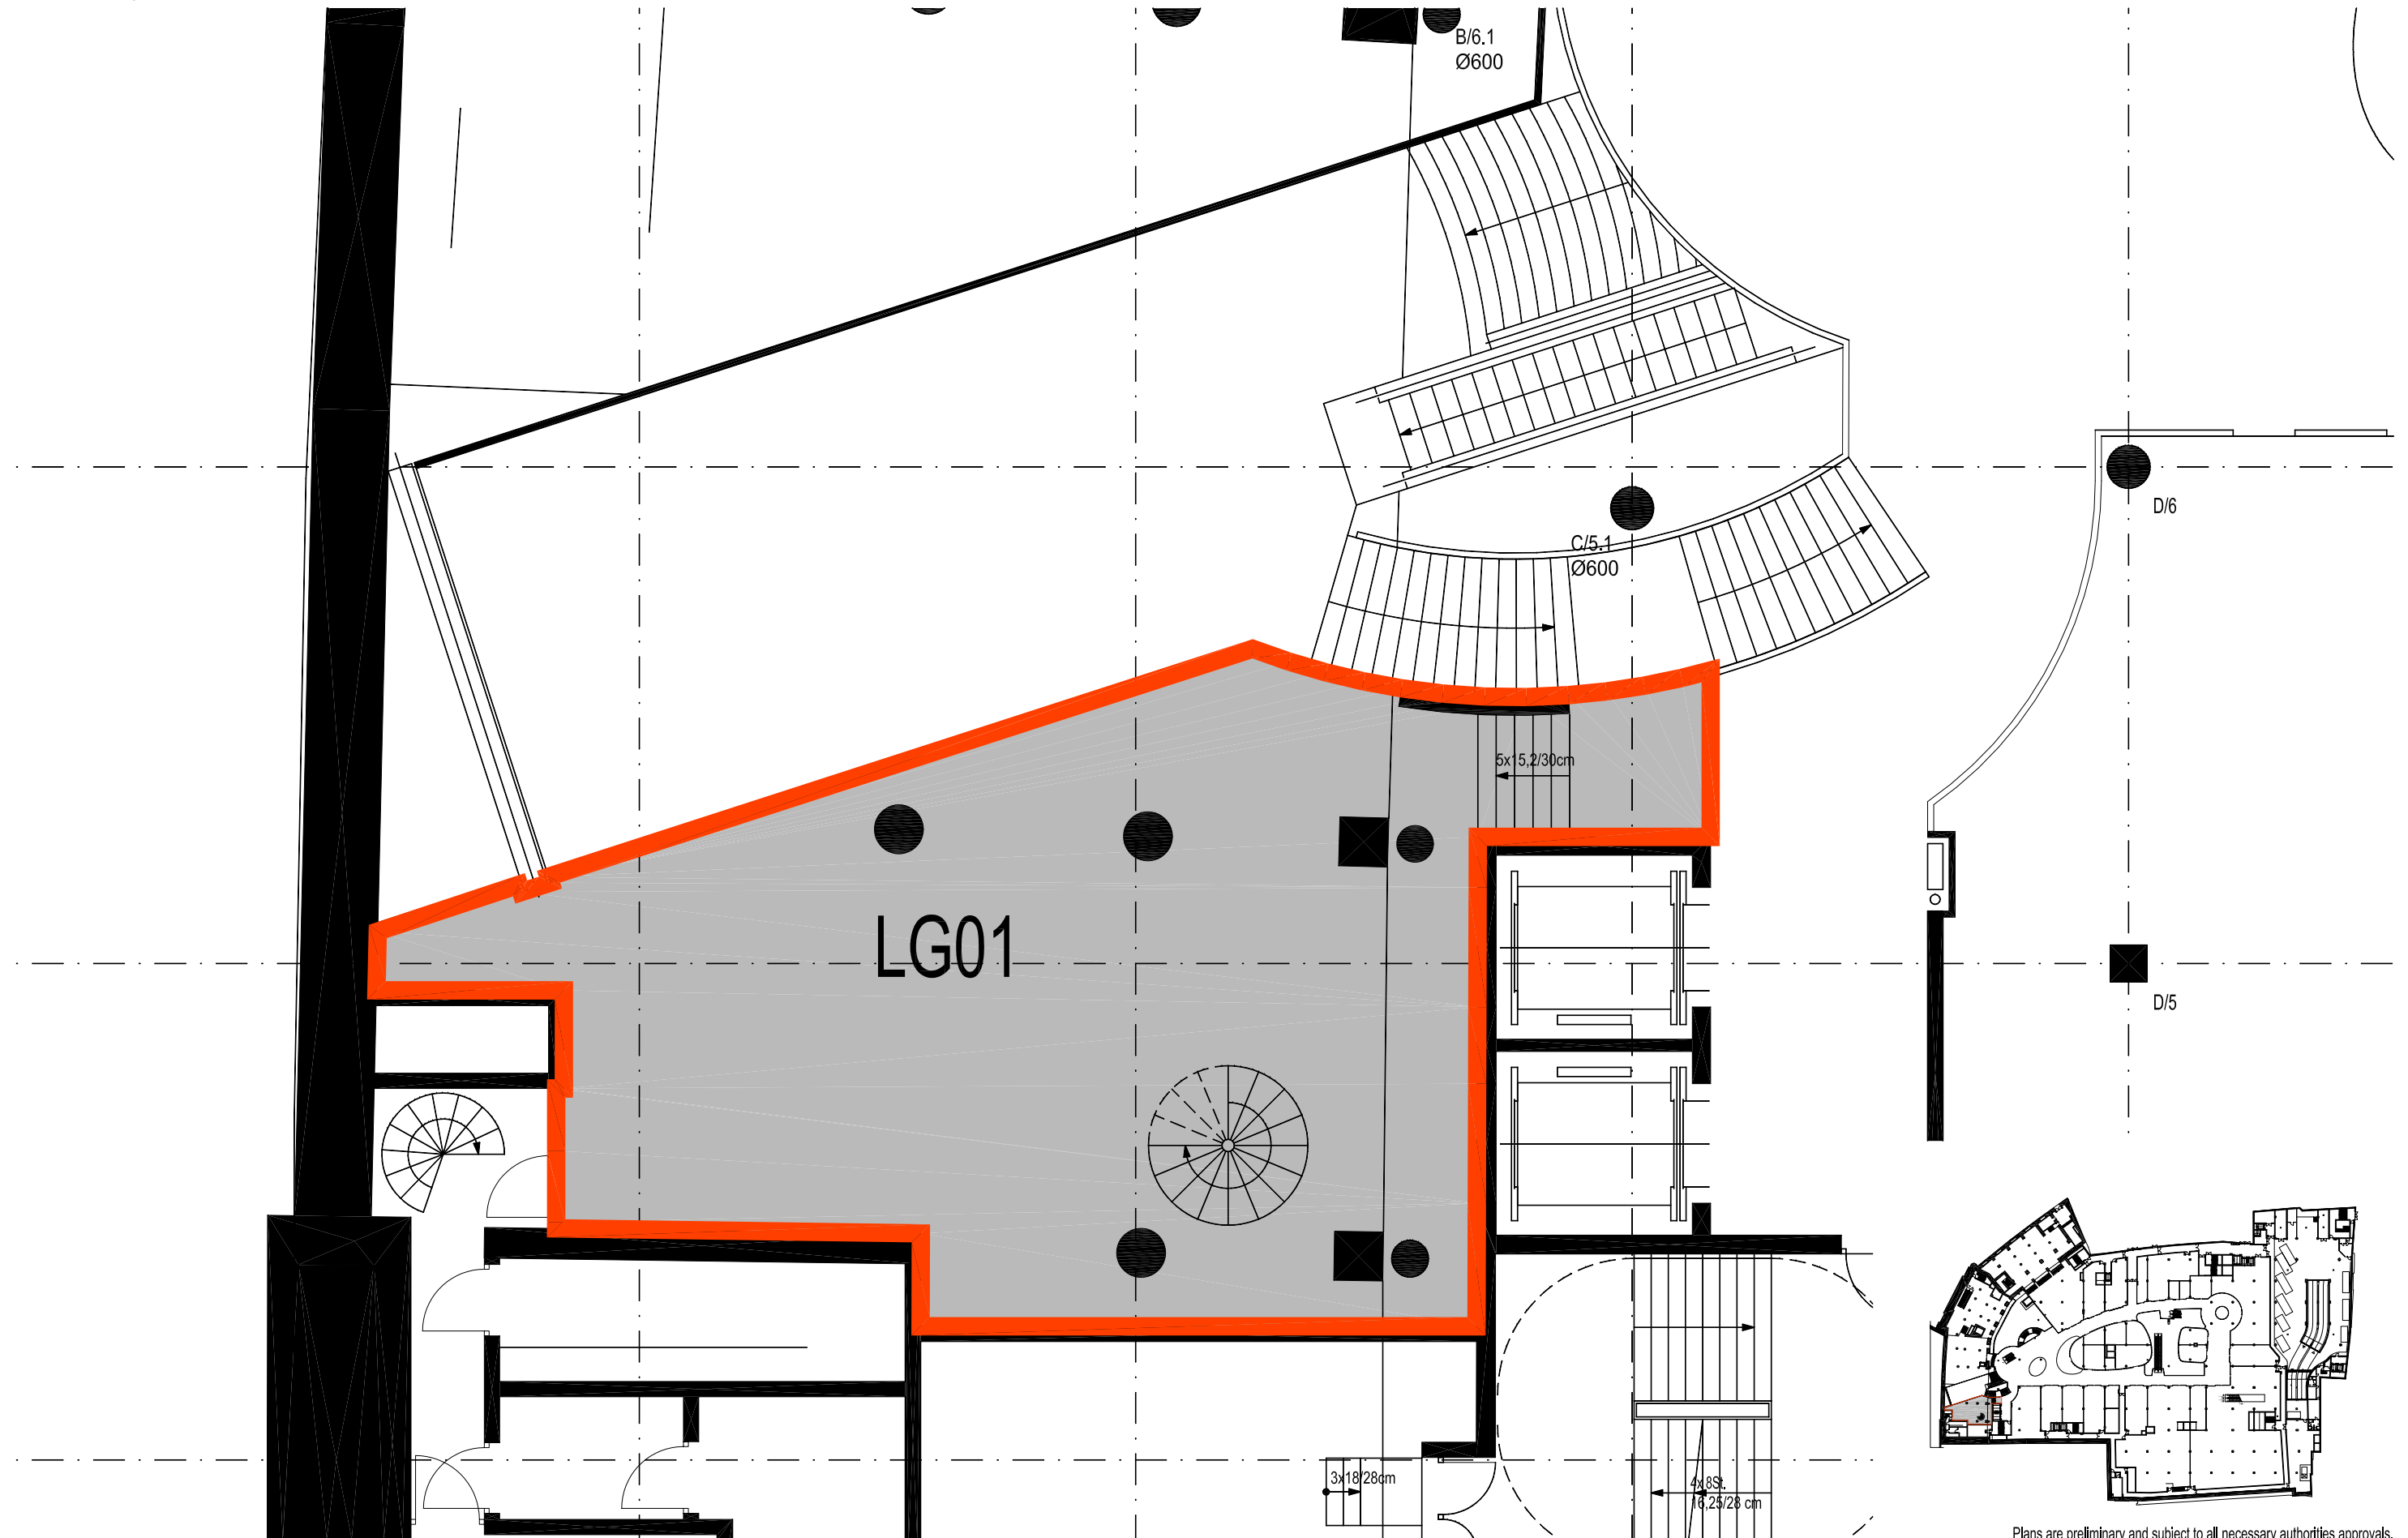

Plans are preliminary and subject to all necessary authorities approvals.

File name pdf: lg01_LOR_01_spl.pdf	Date: 29.7.2005	Floor: -1	Phase: Space plan	L'OREAL	Scale: 1:100@A3	1	5 m
File name dwg: lg01_LOR_01_spl.dwg							