



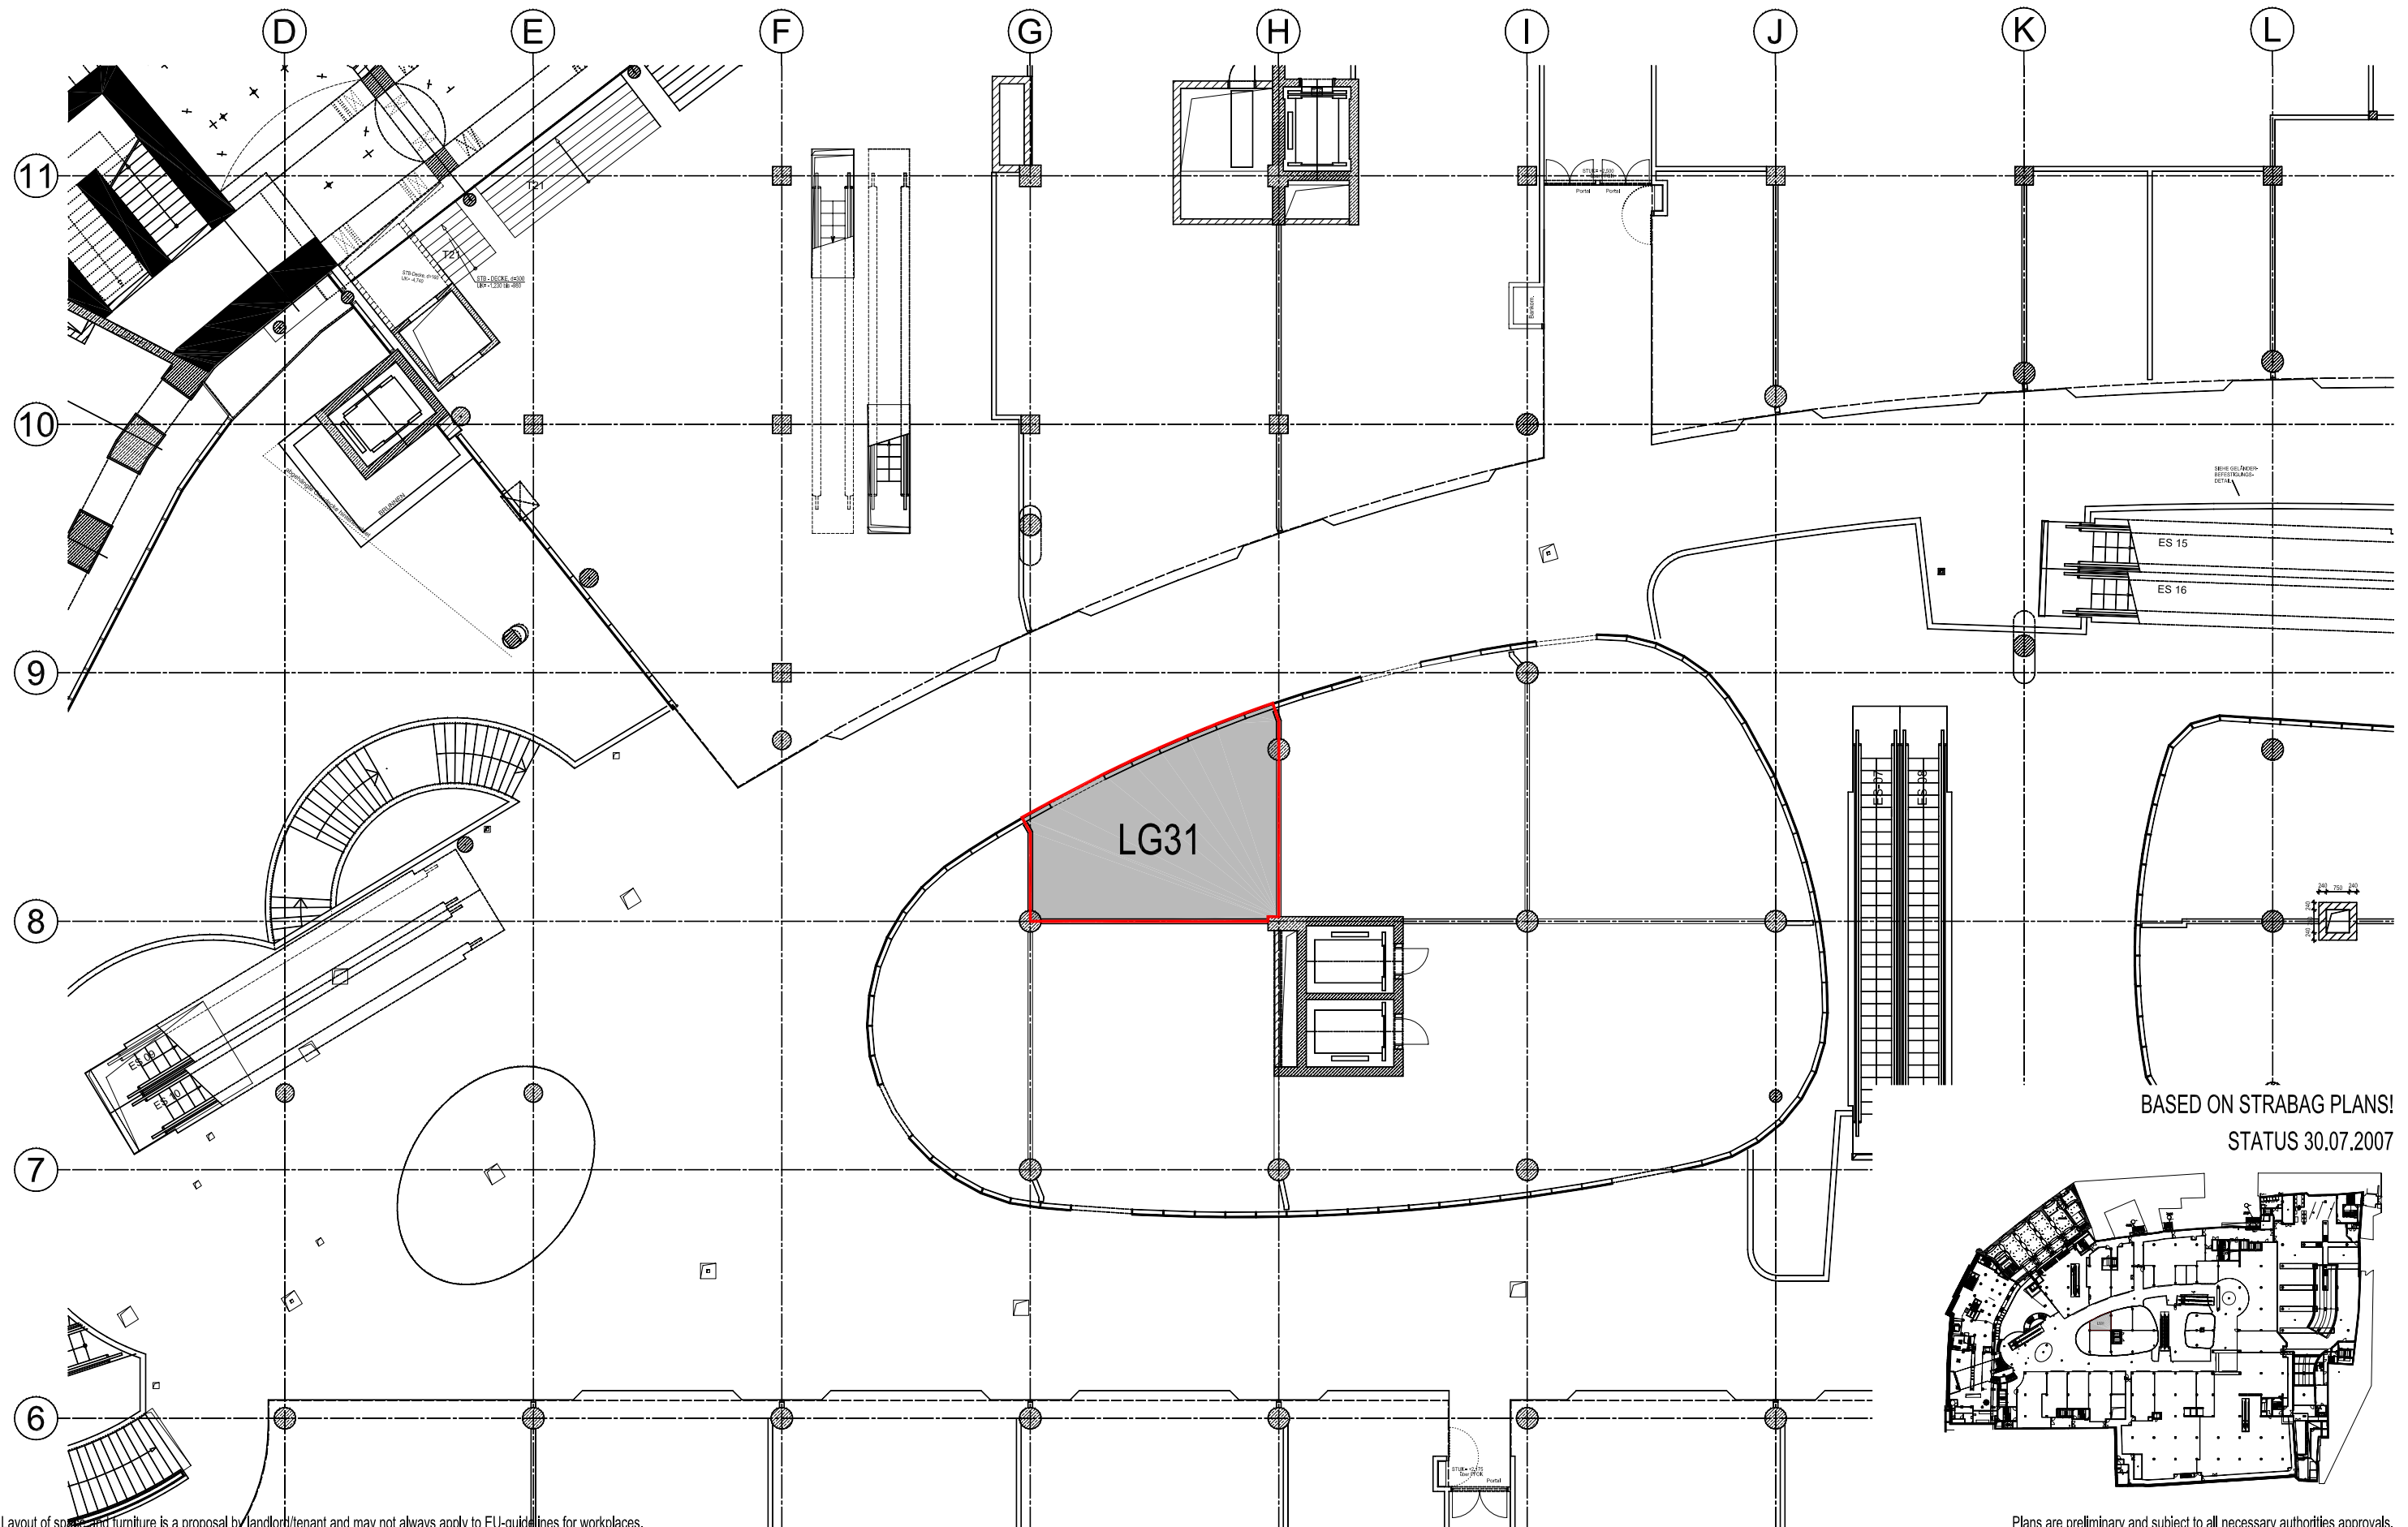

BASED ON STRABAG PLANS!
STATUS 30.07.2007

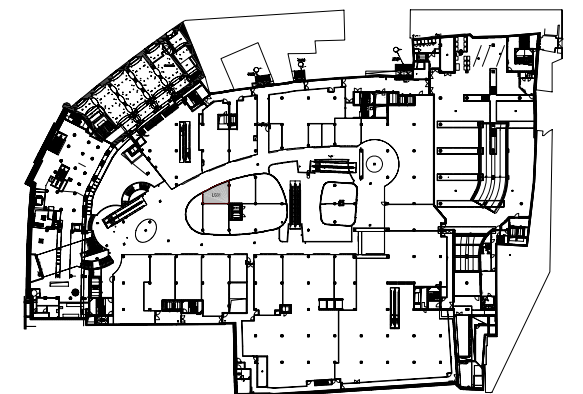

Layout of space and furniture is a proposal by landlord/tenant and may not always apply to EU-guidelines for workplaces.

File name pdf:	lg31_xxx_01_spl.pdf	Date:	13.10.2009	Floor:	-1	Phase:	7
File name dwg:	lg31_PRI_03_spl.dwg						

LG31

Scale:	1:200@A3	1	5	15 m
--------	----------	---	---	------